


ELEVATION @ FRONT DECK


SCALE : 1/4" = 1'-0"

NOTE:
 1. ALL FRAMING IS TO BE ALIGNED TO PRODUCE STRAIGHT, PLUMB, AND LEVEL SURFACES, TIED-IN AS IF IT HAD BEEN BUILT WITH THE ORIGINAL STRUCTURE. DIMENSIONS ON THE PLANS MAY VARY BY SEVERAL INCHES, OR MORE, IN ORDER TO OBTAIN THIS ALIGNMENT, AND SHALL BE DONE AT THE CONTRACTOR'S DISCRETION IN ORDER TO OBTAIN THE DESIRED RESULTS.

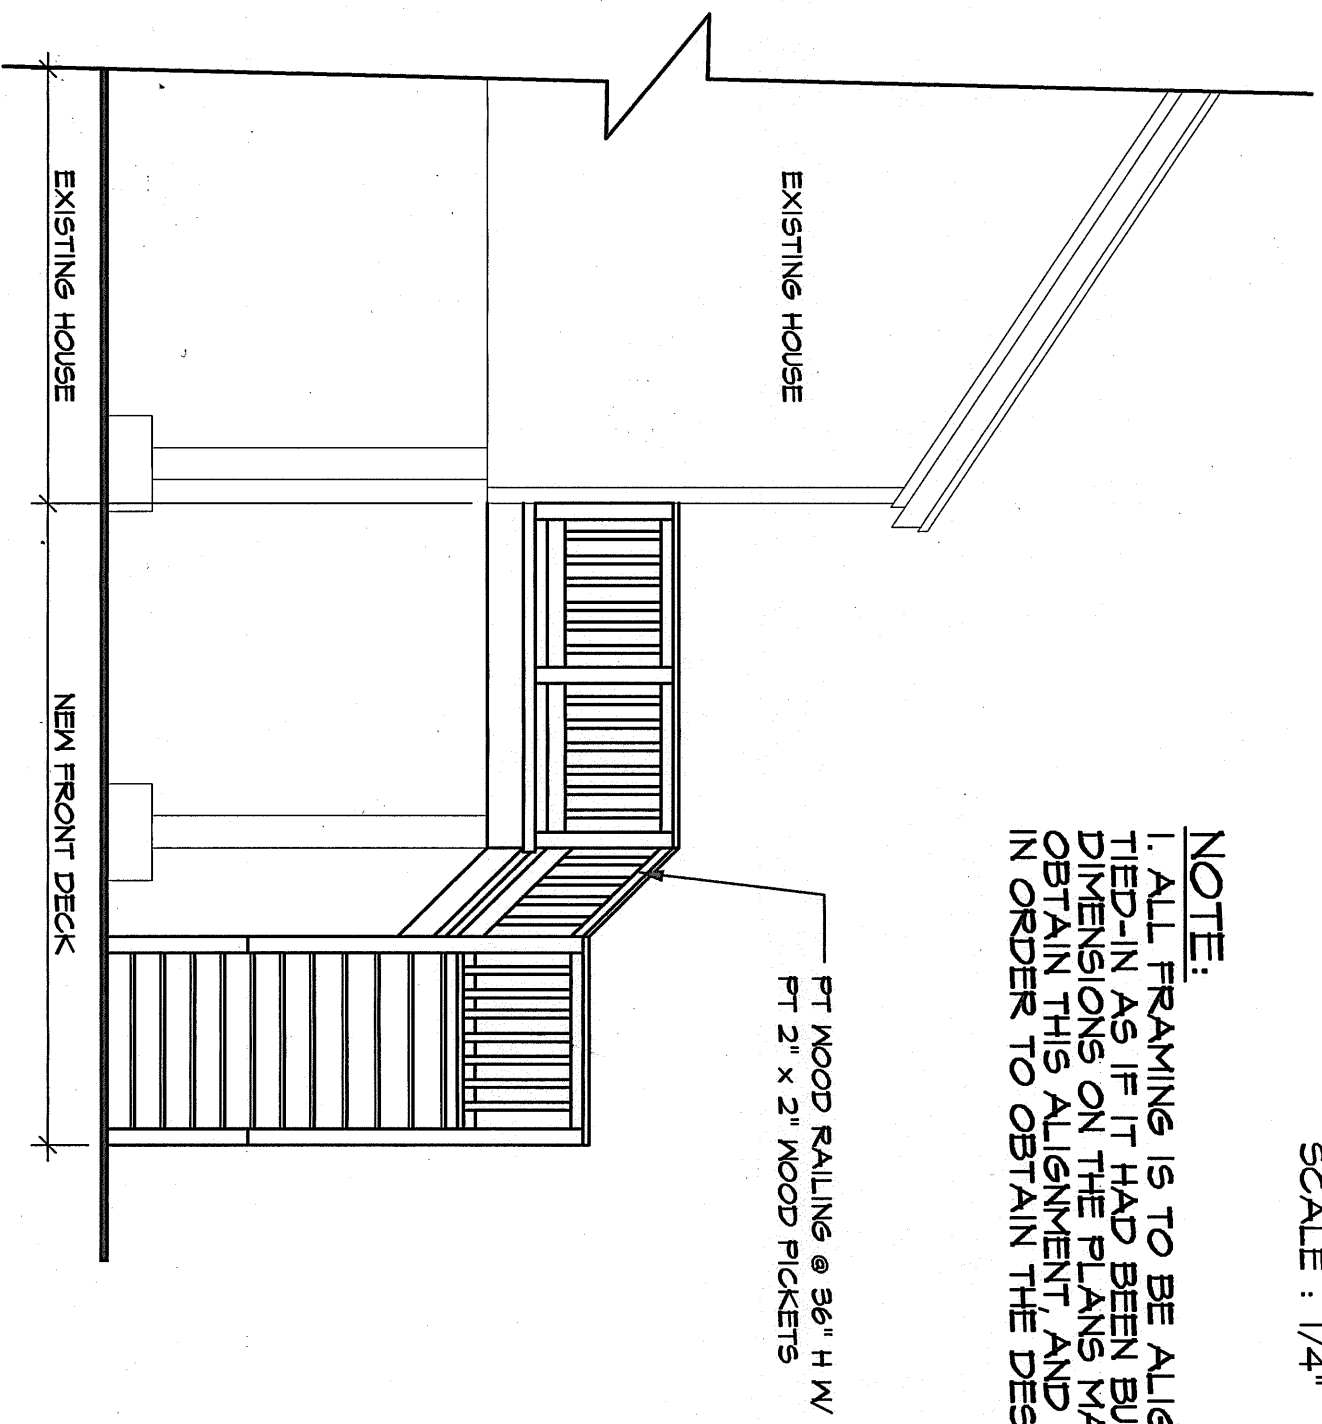

ELEVATION @ FRONT DECK LEFT SIDE


SCALE : 1/4" = 1'-0"

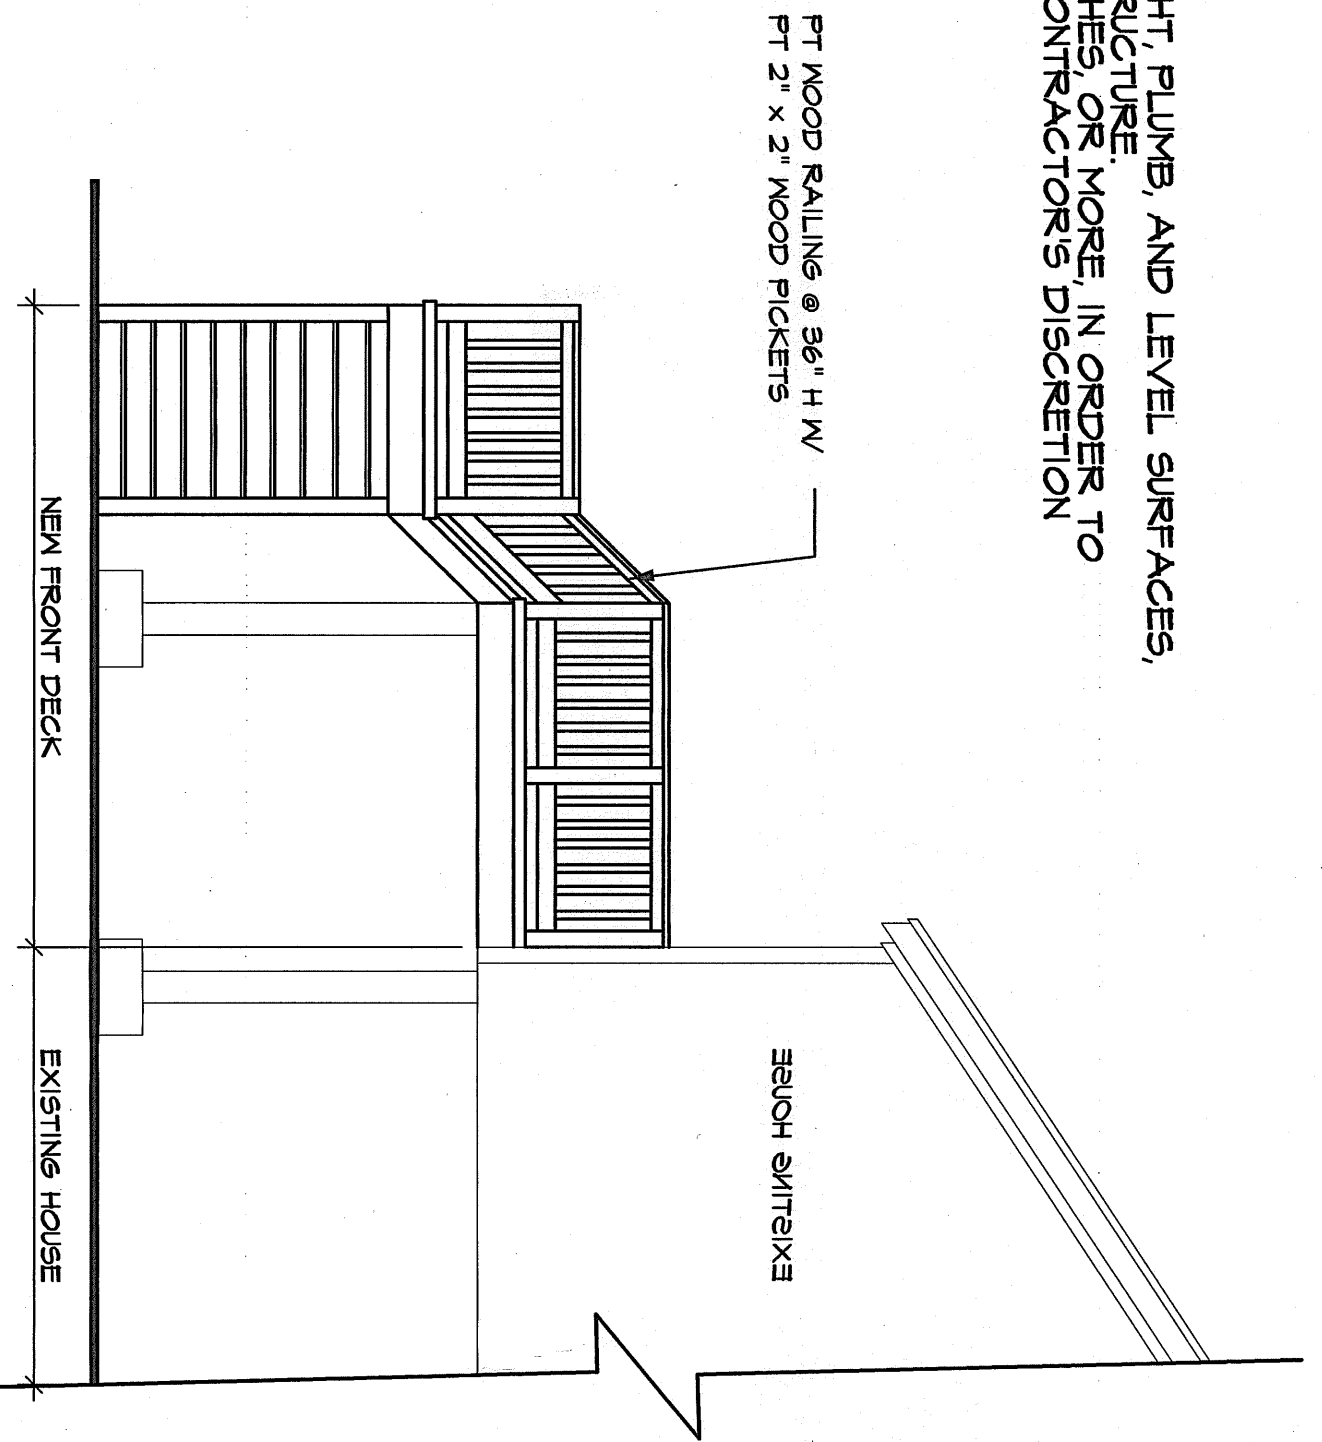

ELEVATION @ FRONT DECK RIGHT SIDE

SCALE : 1/4" = 1'-0"

THESE DRAWINGS ARE THE PROPERTY OF FOUNTAIN DESIGN SERVICES AND ARE NOT TO BE REPRODUCED OR USED FOR ANY OTHER PROJECT WITHOUT THE WRITTEN CONSENT OF FOUNTAIN DESIGN SERVICES. ANY REPRODUCTION OR USE WITHOUT THE WRITTEN CONSENT OF FOUNTAIN DESIGN SERVICES SHALL BE AT THE USER'S SOLE RISK AND WITHOUT LIABILITY TO FOUNTAIN DESIGN SERVICES.

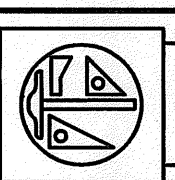


FOUNTAIN DESIGN SERVICES

FOR THREE BEDROOM UNITS:
"TARPON POND COTTAGES"
 FRONT DECK ADDITION
 SEABROOK ISLAND, S. C.


NO.	DATE	DESCRIPTION

SHEET
A2
 NEW FRONT DECK ELEVATIONS
 OF PROJECTIONS
 DATE: 02/06/05

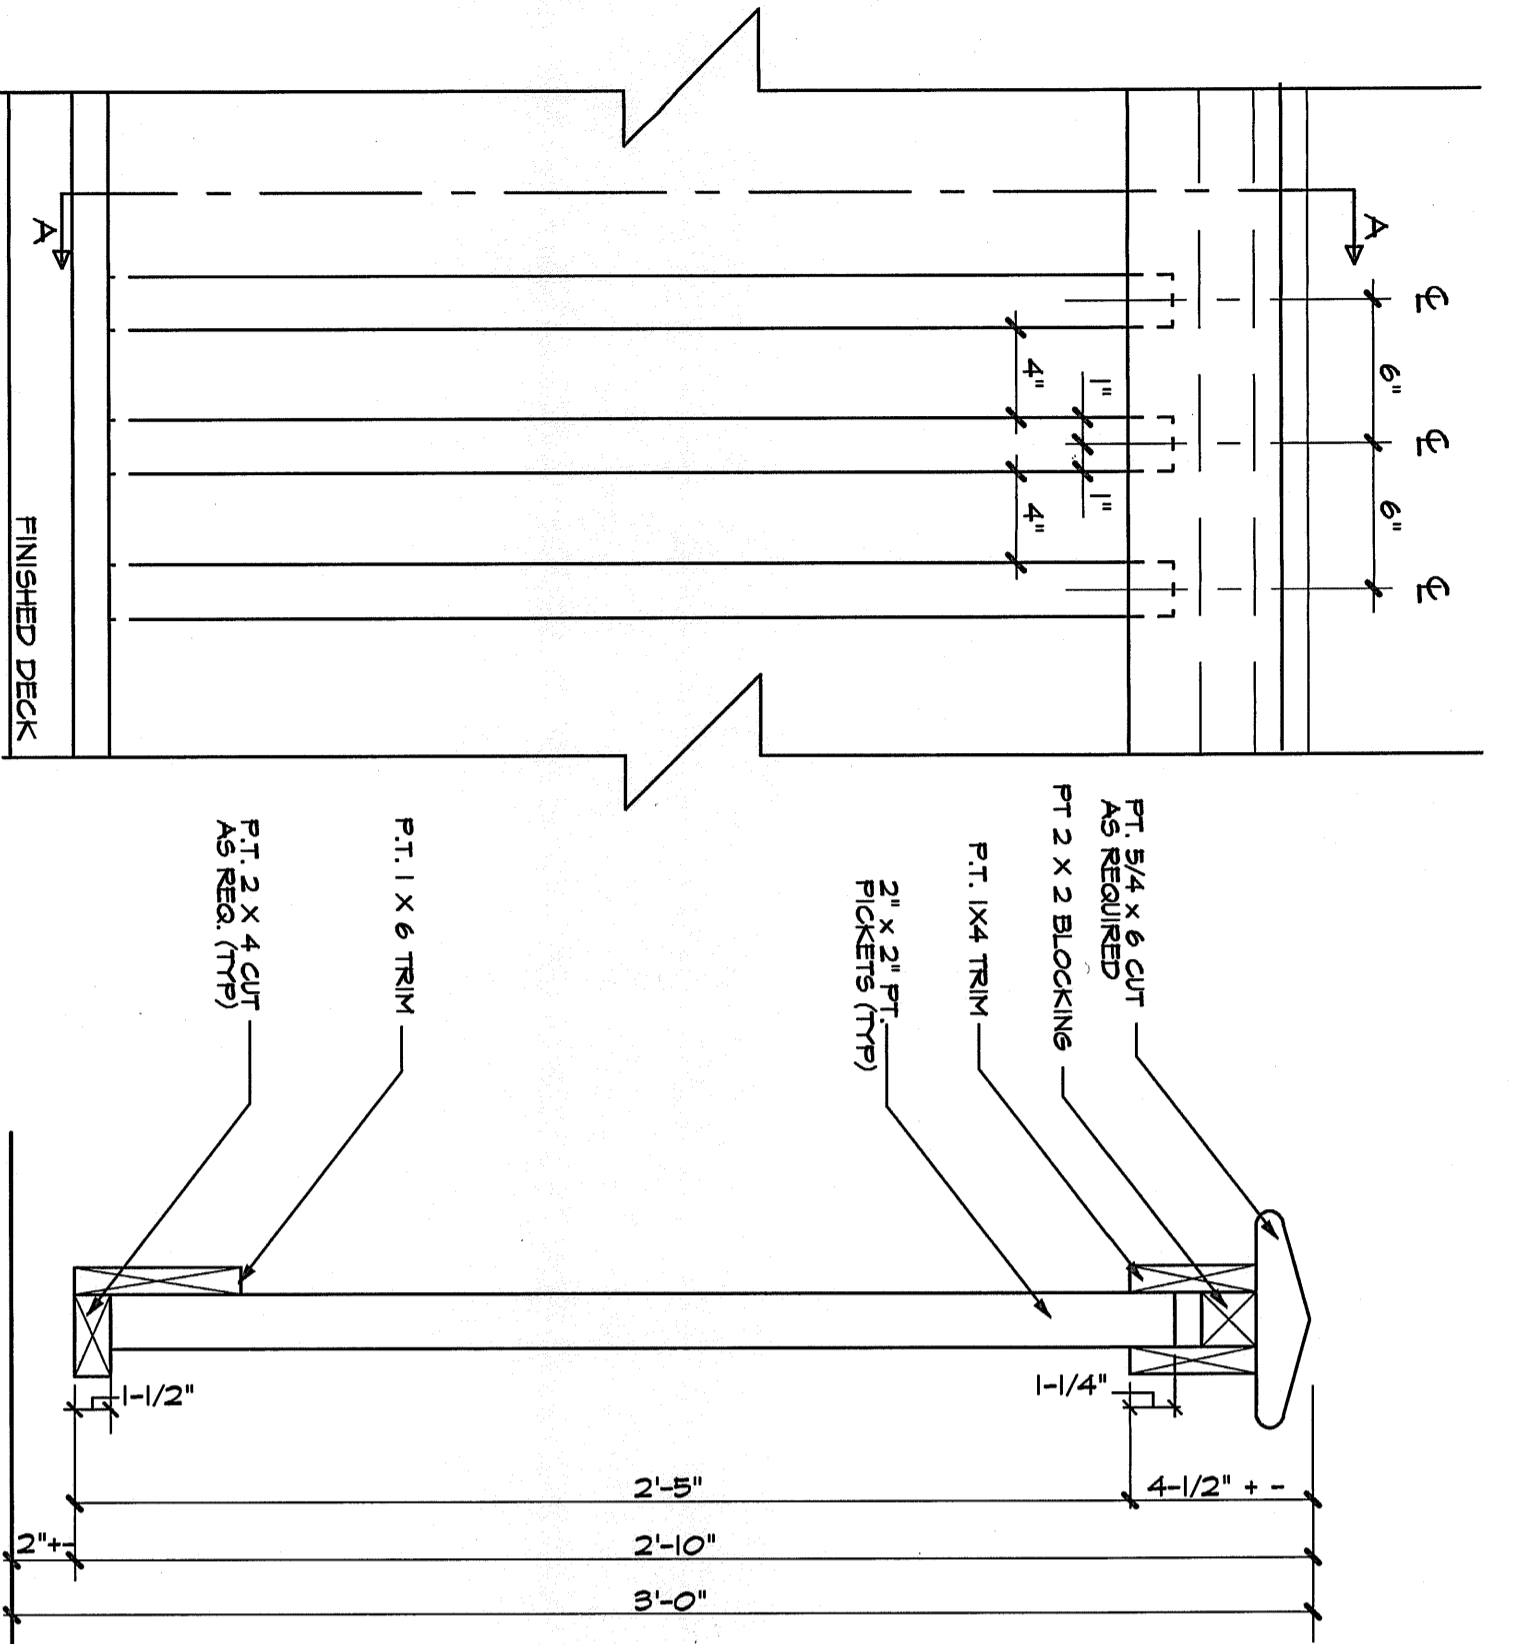


DETAIL @ EXTERIOR HANDRAIL

SCALE : NO SCALE

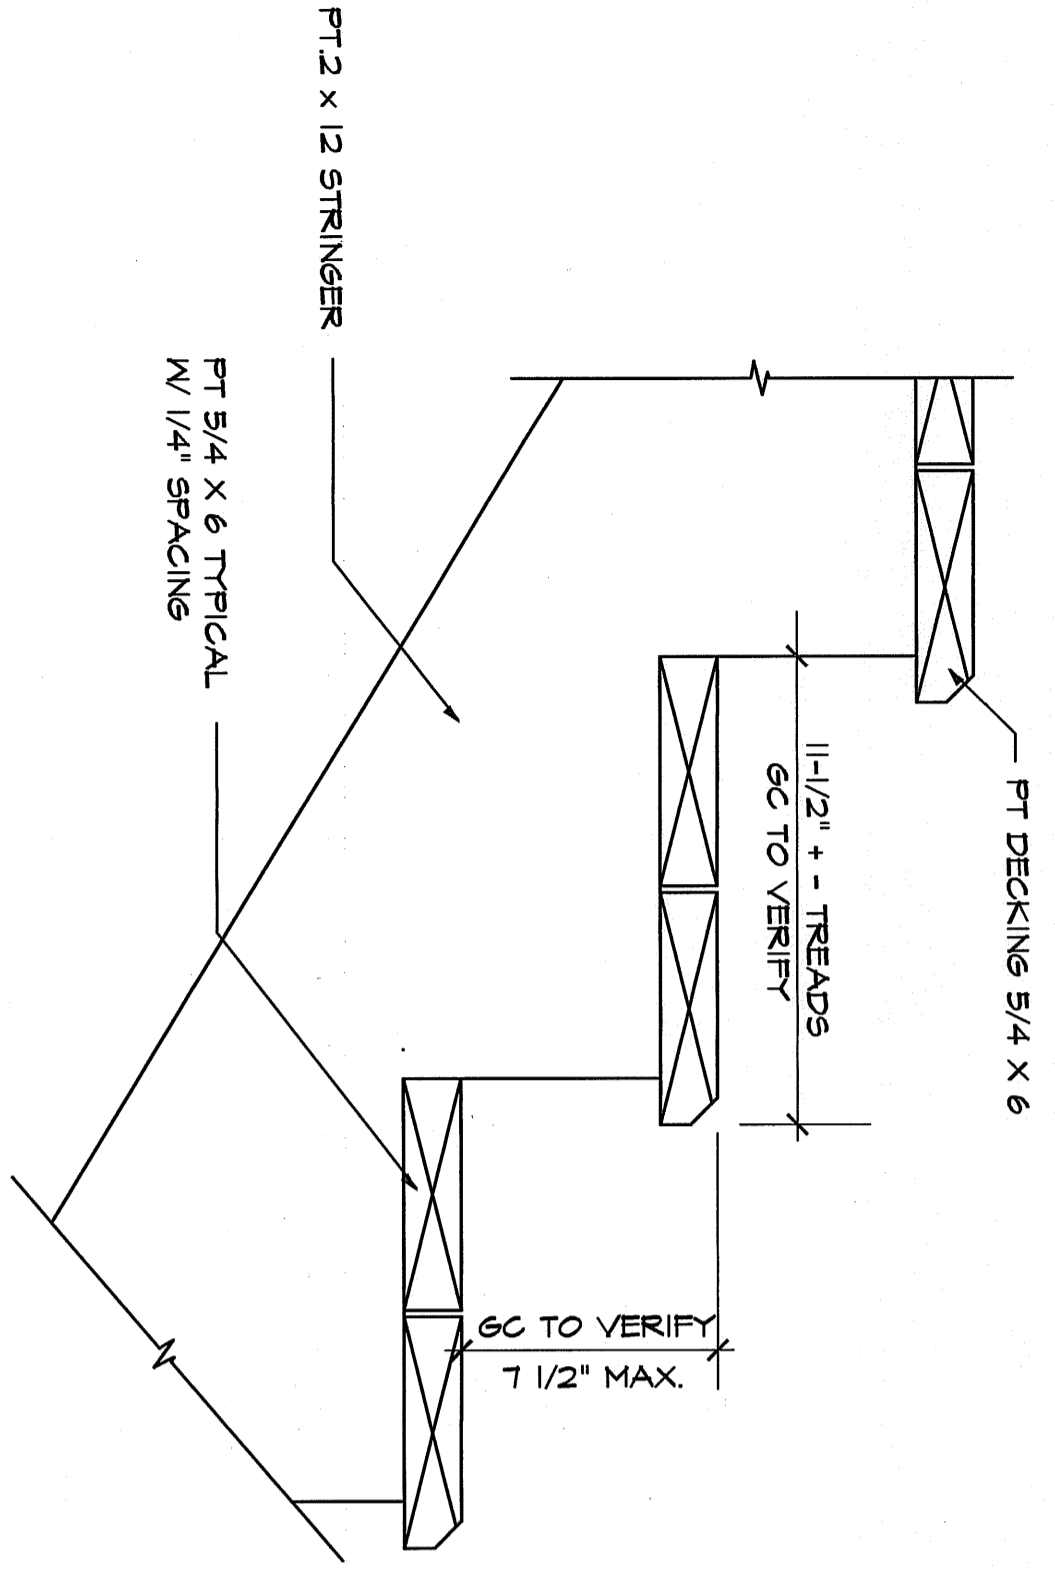


EXTERIOR ENTRY DETAIL

SCALE : NO SCALE

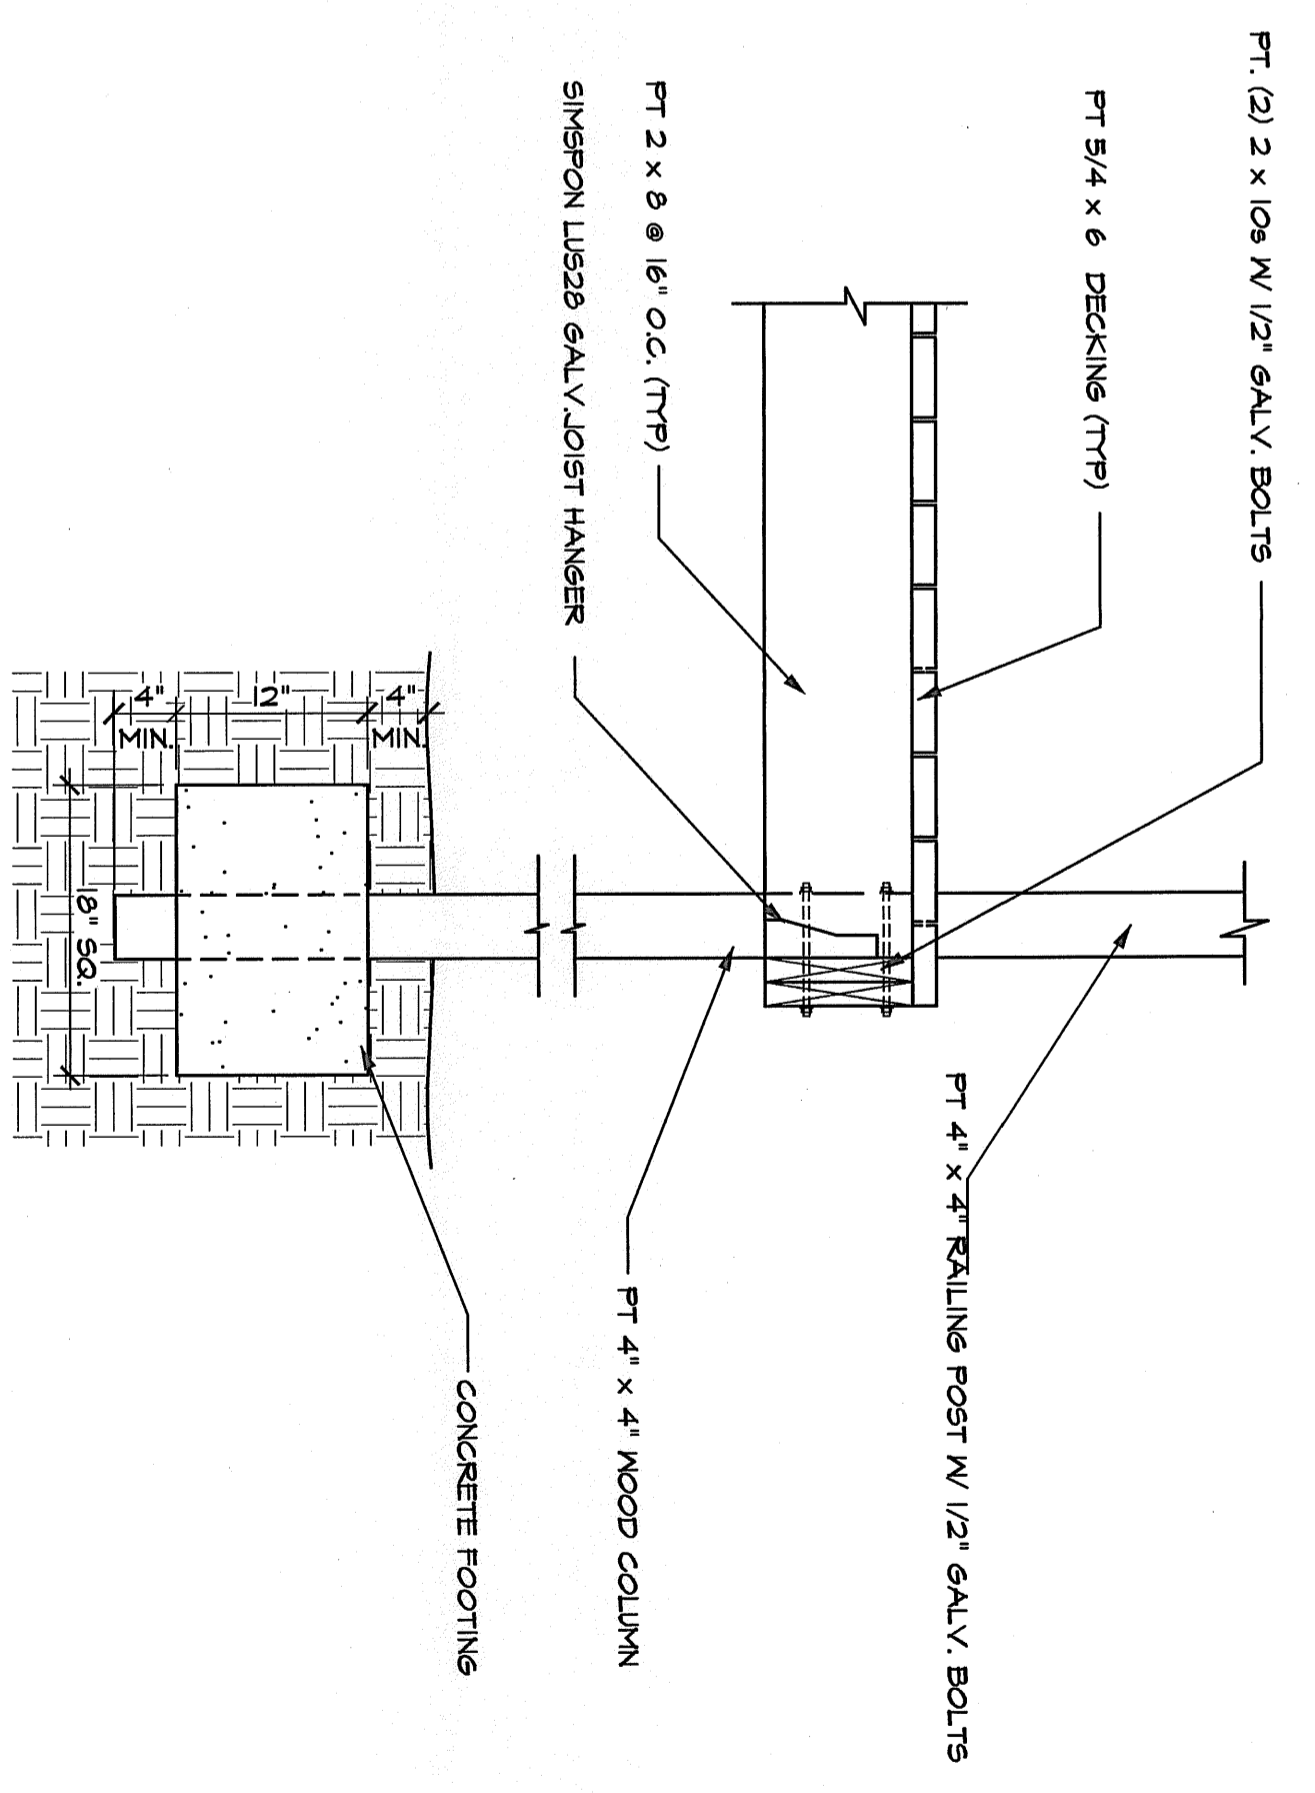

PT 4" X 4" COLUMN DETAIL @ DECK

SCALE : 1" = 1'-0"

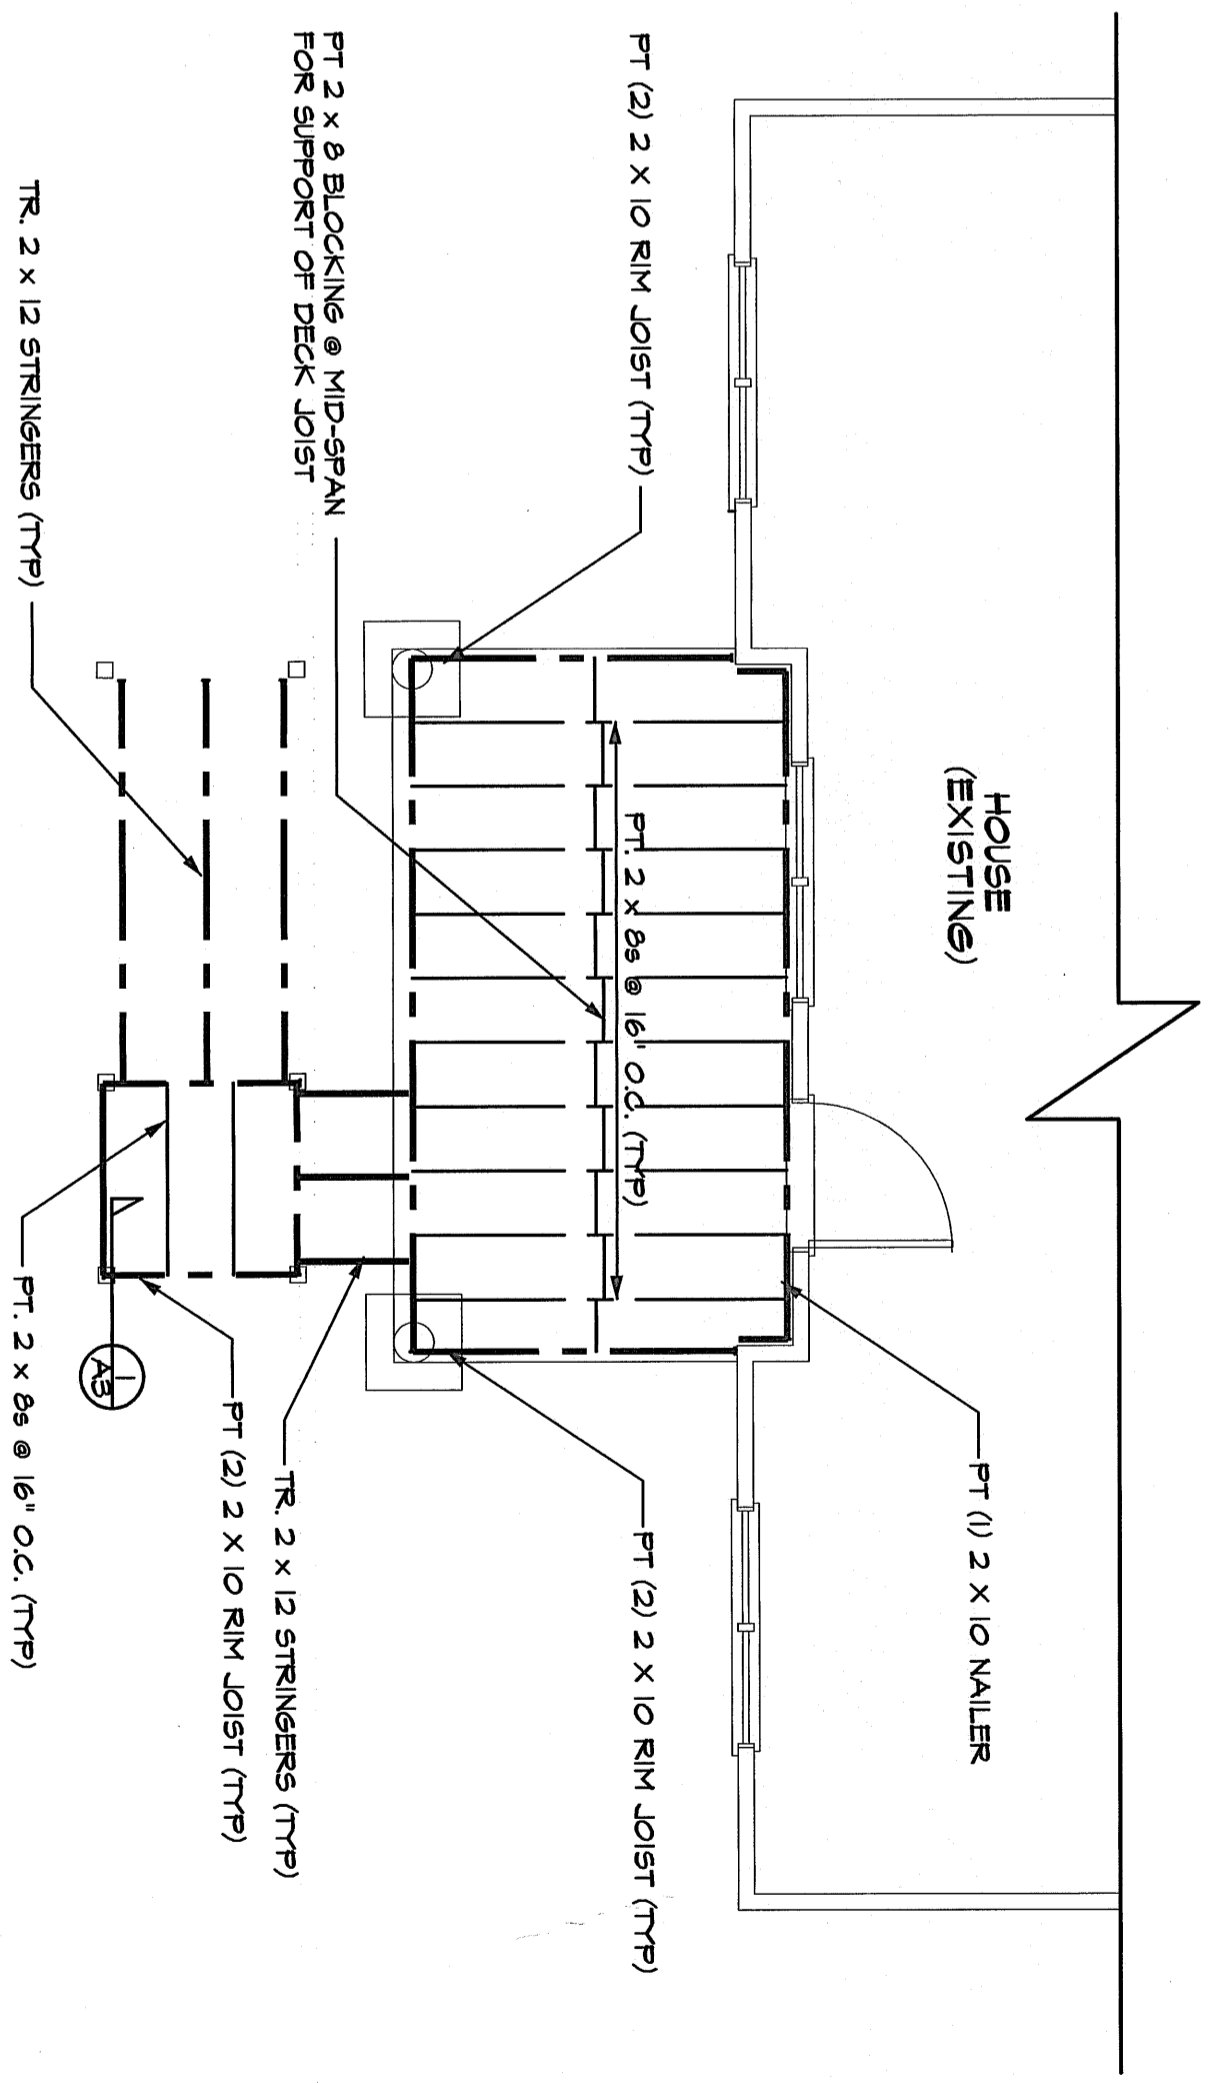

DECK FRAMING PLAN

SCALE : 1/4" = 1'-0"

THESE DRAWINGS ARE THE PROPERTY OF FOUNTAIN DESIGN SERVICES AND ARE NOT TO BE REPRODUCED, COPIED, OR TRANSMITTED IN ANY FORM OR BY ANY MEANS, ELECTRONIC OR MECHANICAL, INCLUDING PHOTOCOPYING, RECORDING, OR BY ANY INFORMATION STORAGE AND RETRIEVAL SYSTEM, WITHOUT THE WRITTEN PERMISSION OF FOUNTAIN DESIGN SERVICES.

FOUNTAIN DESIGN SERVICES

FOR THREE BEDROOM UNITS:
"TARPON POND COTTAGES"
 FRONT DECK ADDITION
 SEABROOK ISLAND, S. C.

REVISIONS
 06/20/05

DATE: 02/08/05

PROJECT: DECK FRAMING PLAN DECK DETAIL

SHEET: A3

DRAWN BY: JHE