



**DECK PLAN**  
SCALE : 1/4" = 1'-0"

**NOTE:**  
1. ALL FRAMING IS TO BE ALIGNED TO PRODUCE STRAIGHT, PLUMB, AND LEVEL SURFACES, TIED-IN AS IF IT HAD BEEN BUILT WITH THE ORIGINAL STRUCTURE. DIMENSIONS ON THE PLANS MAY VARY BY SEVERAL INCHES, OR MORE, IN ORDER TO OBTAIN THIS ALIGNMENT, AND SHALL BE DONE AT THE CONTRACTOR'S DISCRETION IN ORDER TO OBTAIN THE DESIRED RESULTS.

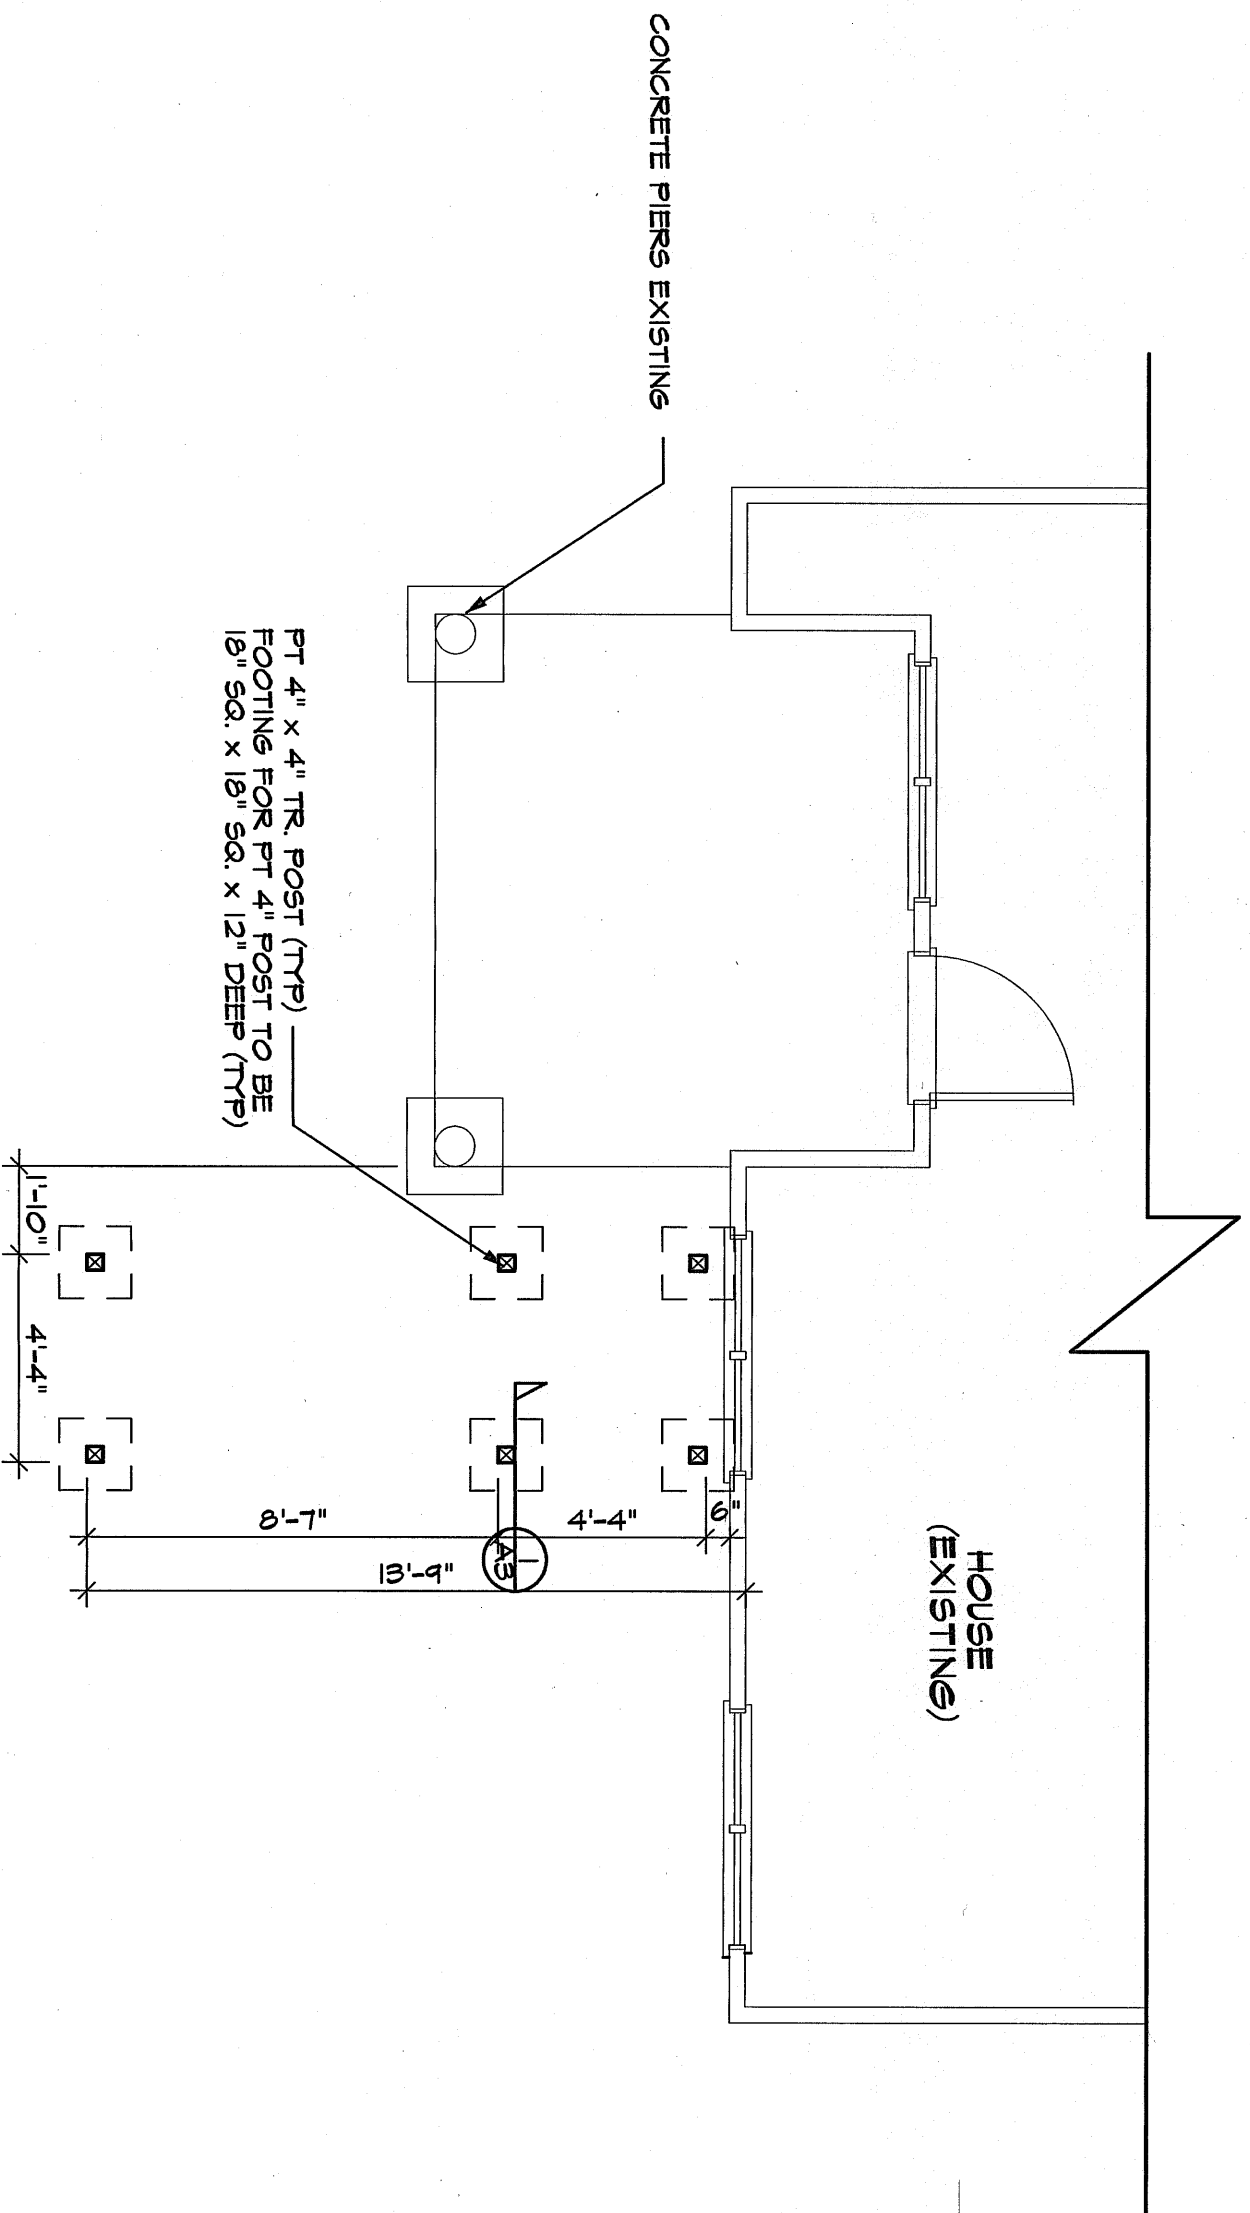

**DECK FOUNDATION PLAN**  
SCALE : 1/4" = 1'-0"


THESE DRAWINGS ARE THE PROPERTY OF FOUNTAIN DESIGN SERVICES AND ARE NOT TO BE REPRODUCED, COPIED, OR TRANSMITTED IN ANY FORM OR BY ANY MEANS, ELECTRONIC OR MECHANICAL, INCLUDING PHOTOCOPYING, RECORDING, OR BY ANY INFORMATION STORAGE AND RETRIEVAL SYSTEM, WITHOUT THE WRITTEN PERMISSION OF FOUNTAIN DESIGN SERVICES.

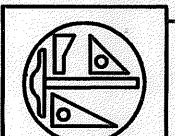 FOUNTAIN DESIGN SERVICES

OK  
FOR TWO BEDROOM UNITS:  
"TARPON POND COTTAGES"  
FRONT DECK ADDITION  
SEABROOK ISLAND, S. C.


NO.	REVISIONS

SHEET A1  
NEW FOUNDATION  
PLAN  
NEW DECK PLAN  
DATE 02/06/05  
DRAWN BY: H.F.

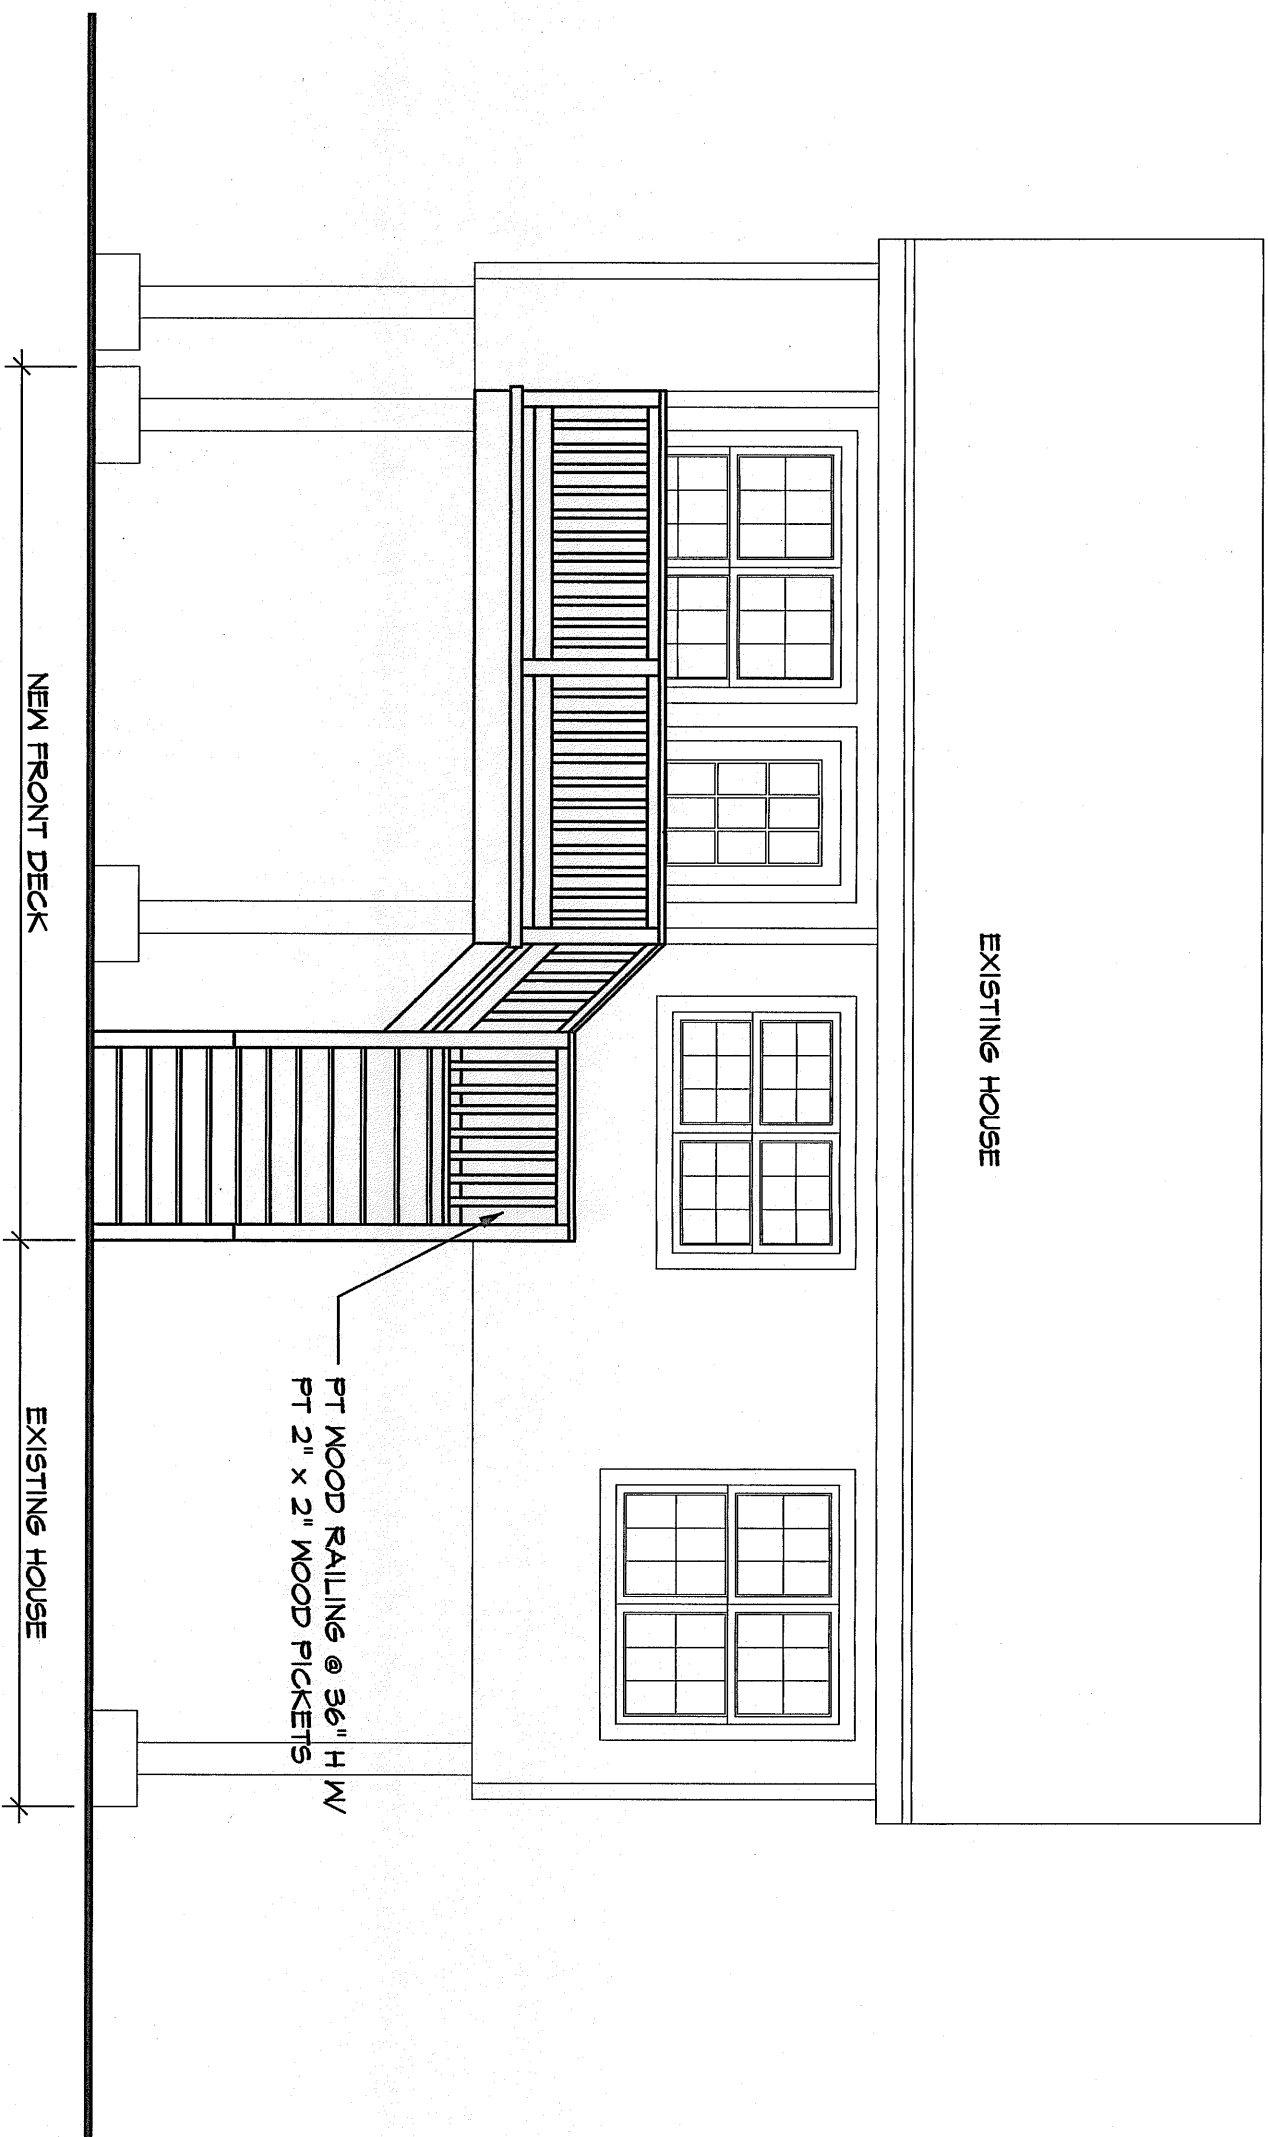


**ELEVATION @ FRONT DECK**

SCALE : 1/4" = 1'-0"

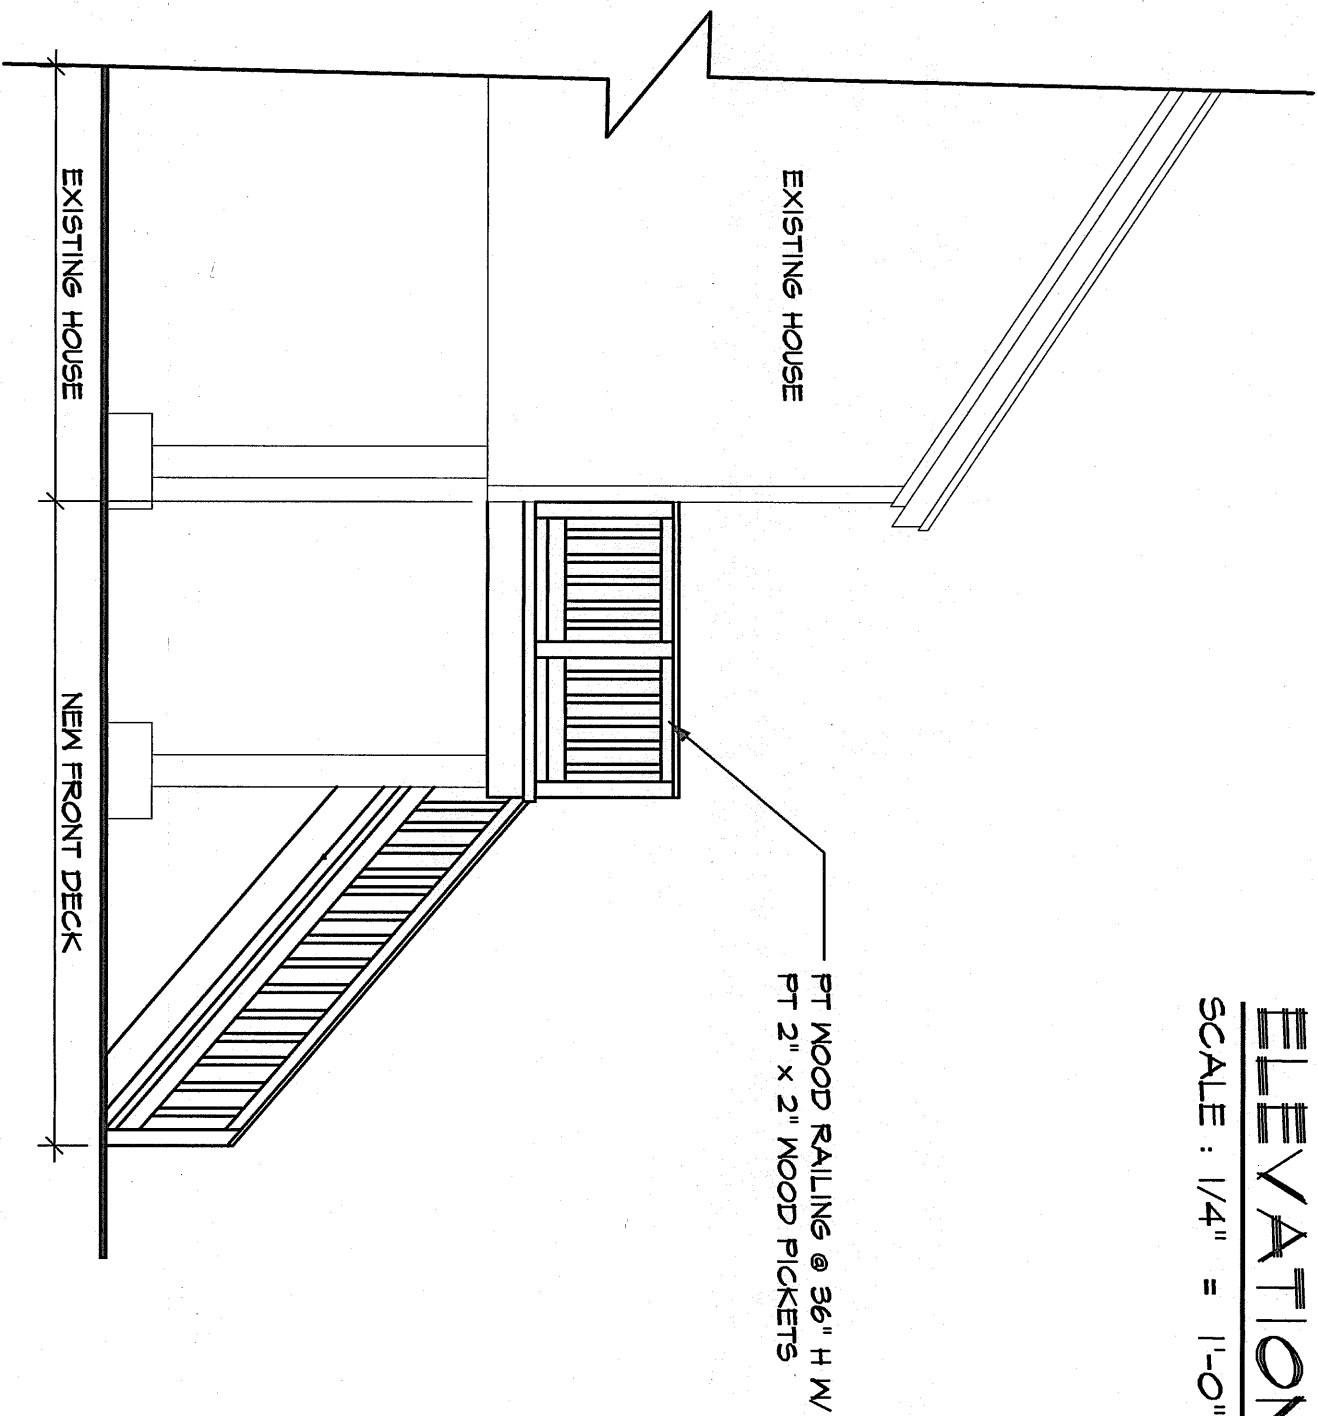

**ELEVATION @ FRONT DECK LEFT SIDE**


SCALE : 1/4" = 1'-0"

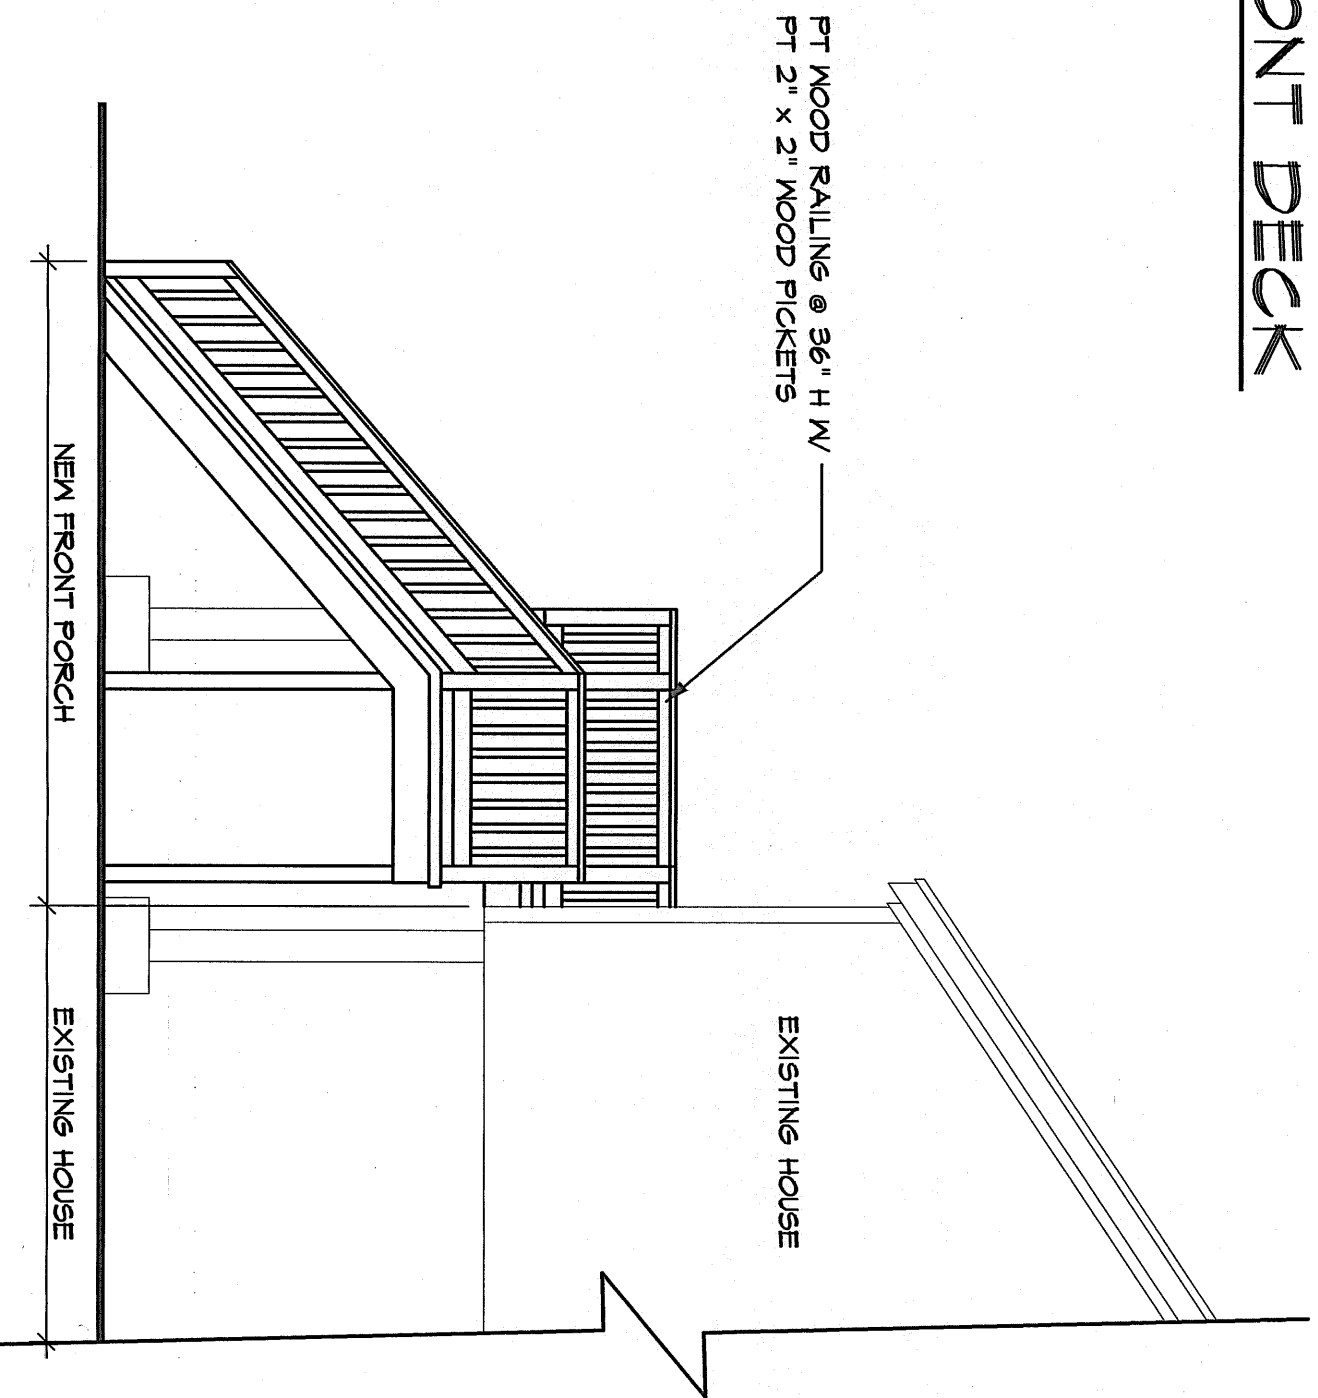

**ELEVATION @ FRONT DECK RIGHT SIDE**

SCALE : 1/4" = 1'-0"



THESE DRAWINGS ARE THE PROPERTY OF FOUNTAIN DESIGN SERVICES AND ARE NOT TO BE REPRODUCED OR COPIED IN ANY MANNER WITHOUT THE WRITTEN CONSENT OF FOUNTAIN DESIGN SERVICES. ANY UNAUTHORIZED REPRODUCTION OR USE OF THESE DRAWINGS IS PROHIBITED AND SUBJECT TO LEGAL ACTION.

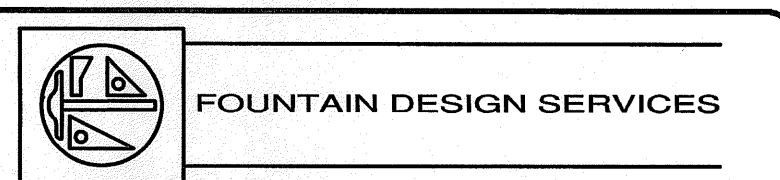



FOR TWO BEDROOM UNITS:  
**"TARPON POND COTTAGES"**  
 FRONT DECK ADDITION  
 SEABROOK ISLAND, S. C.

REVISIONS

SHEET: **A2**  
 NEW FRONT DECK ELEVATIONS  
 DATE: 02/06/05

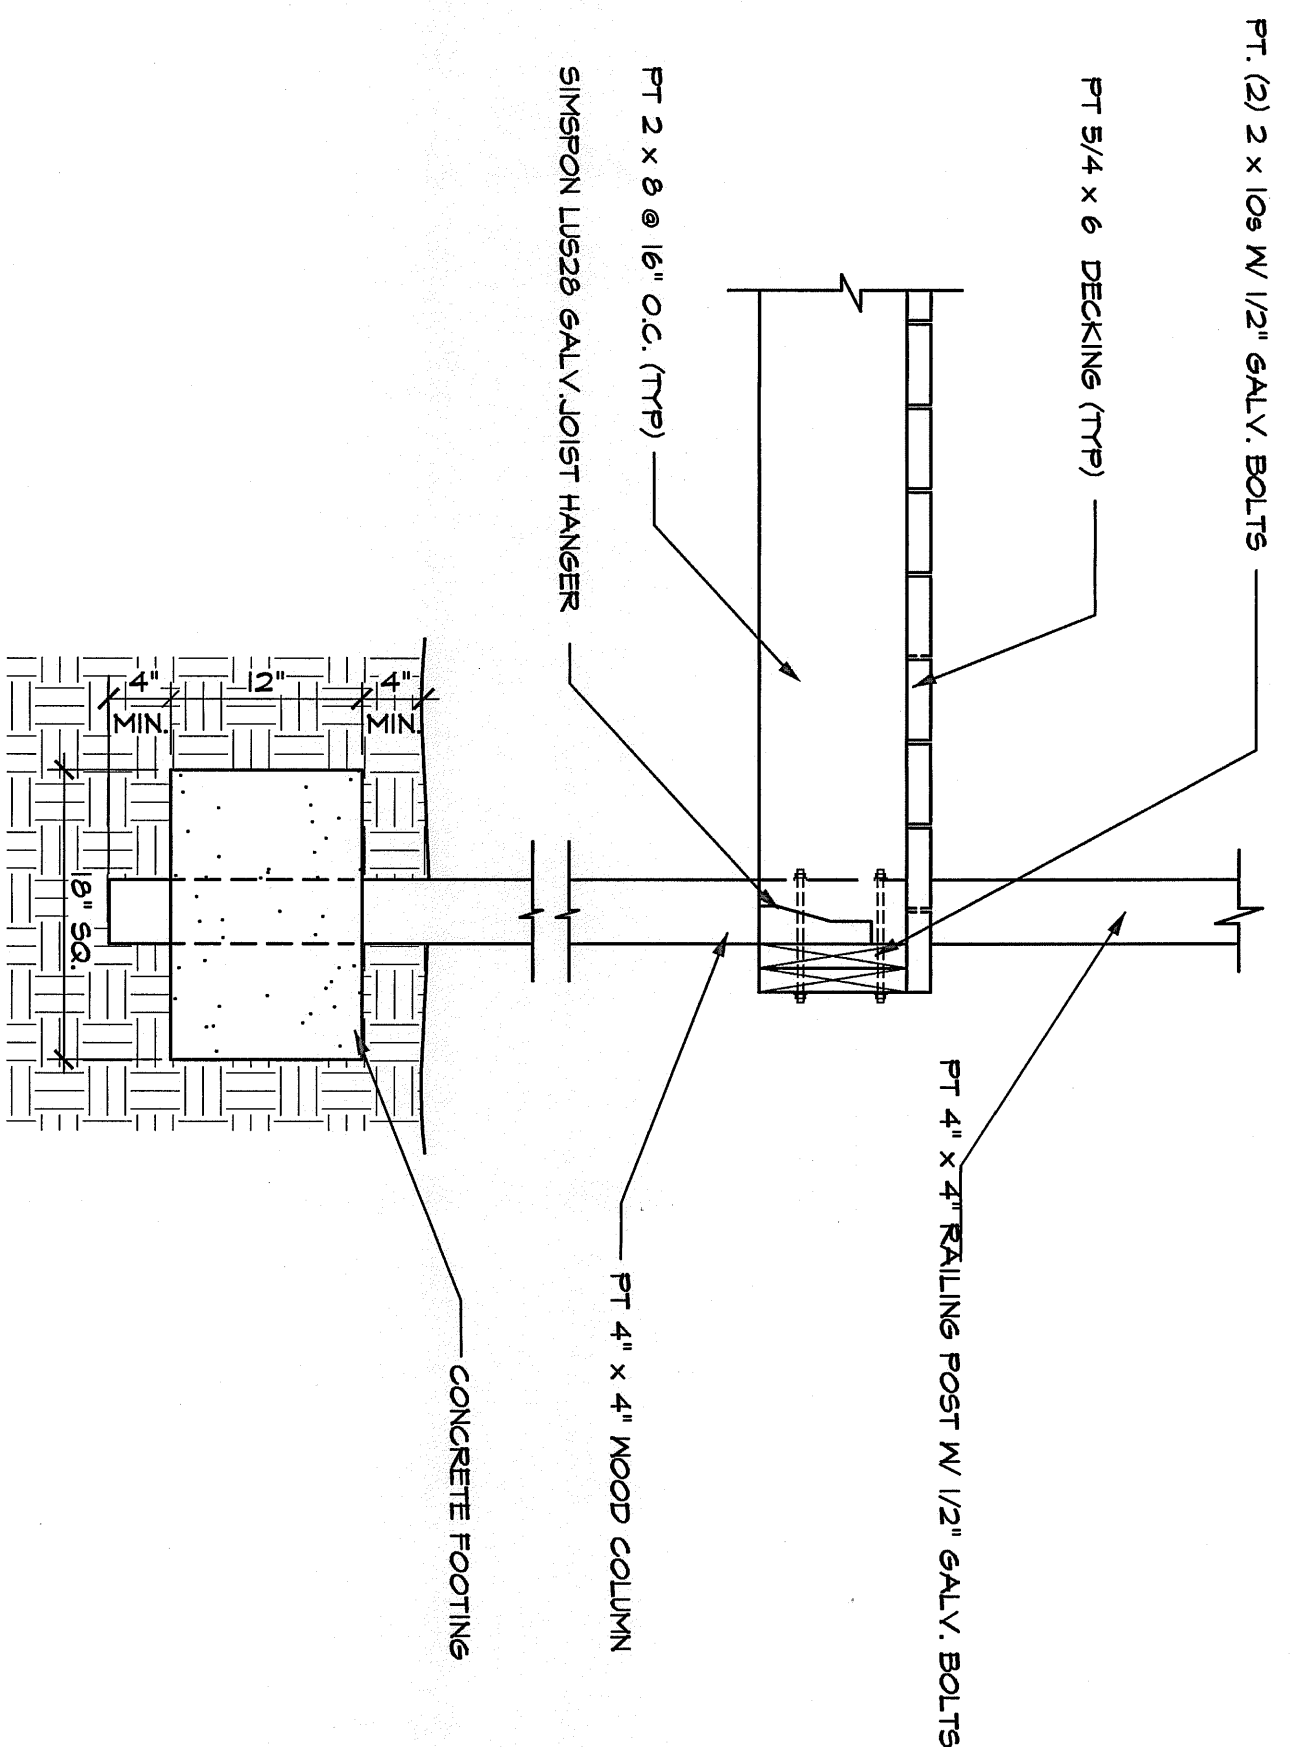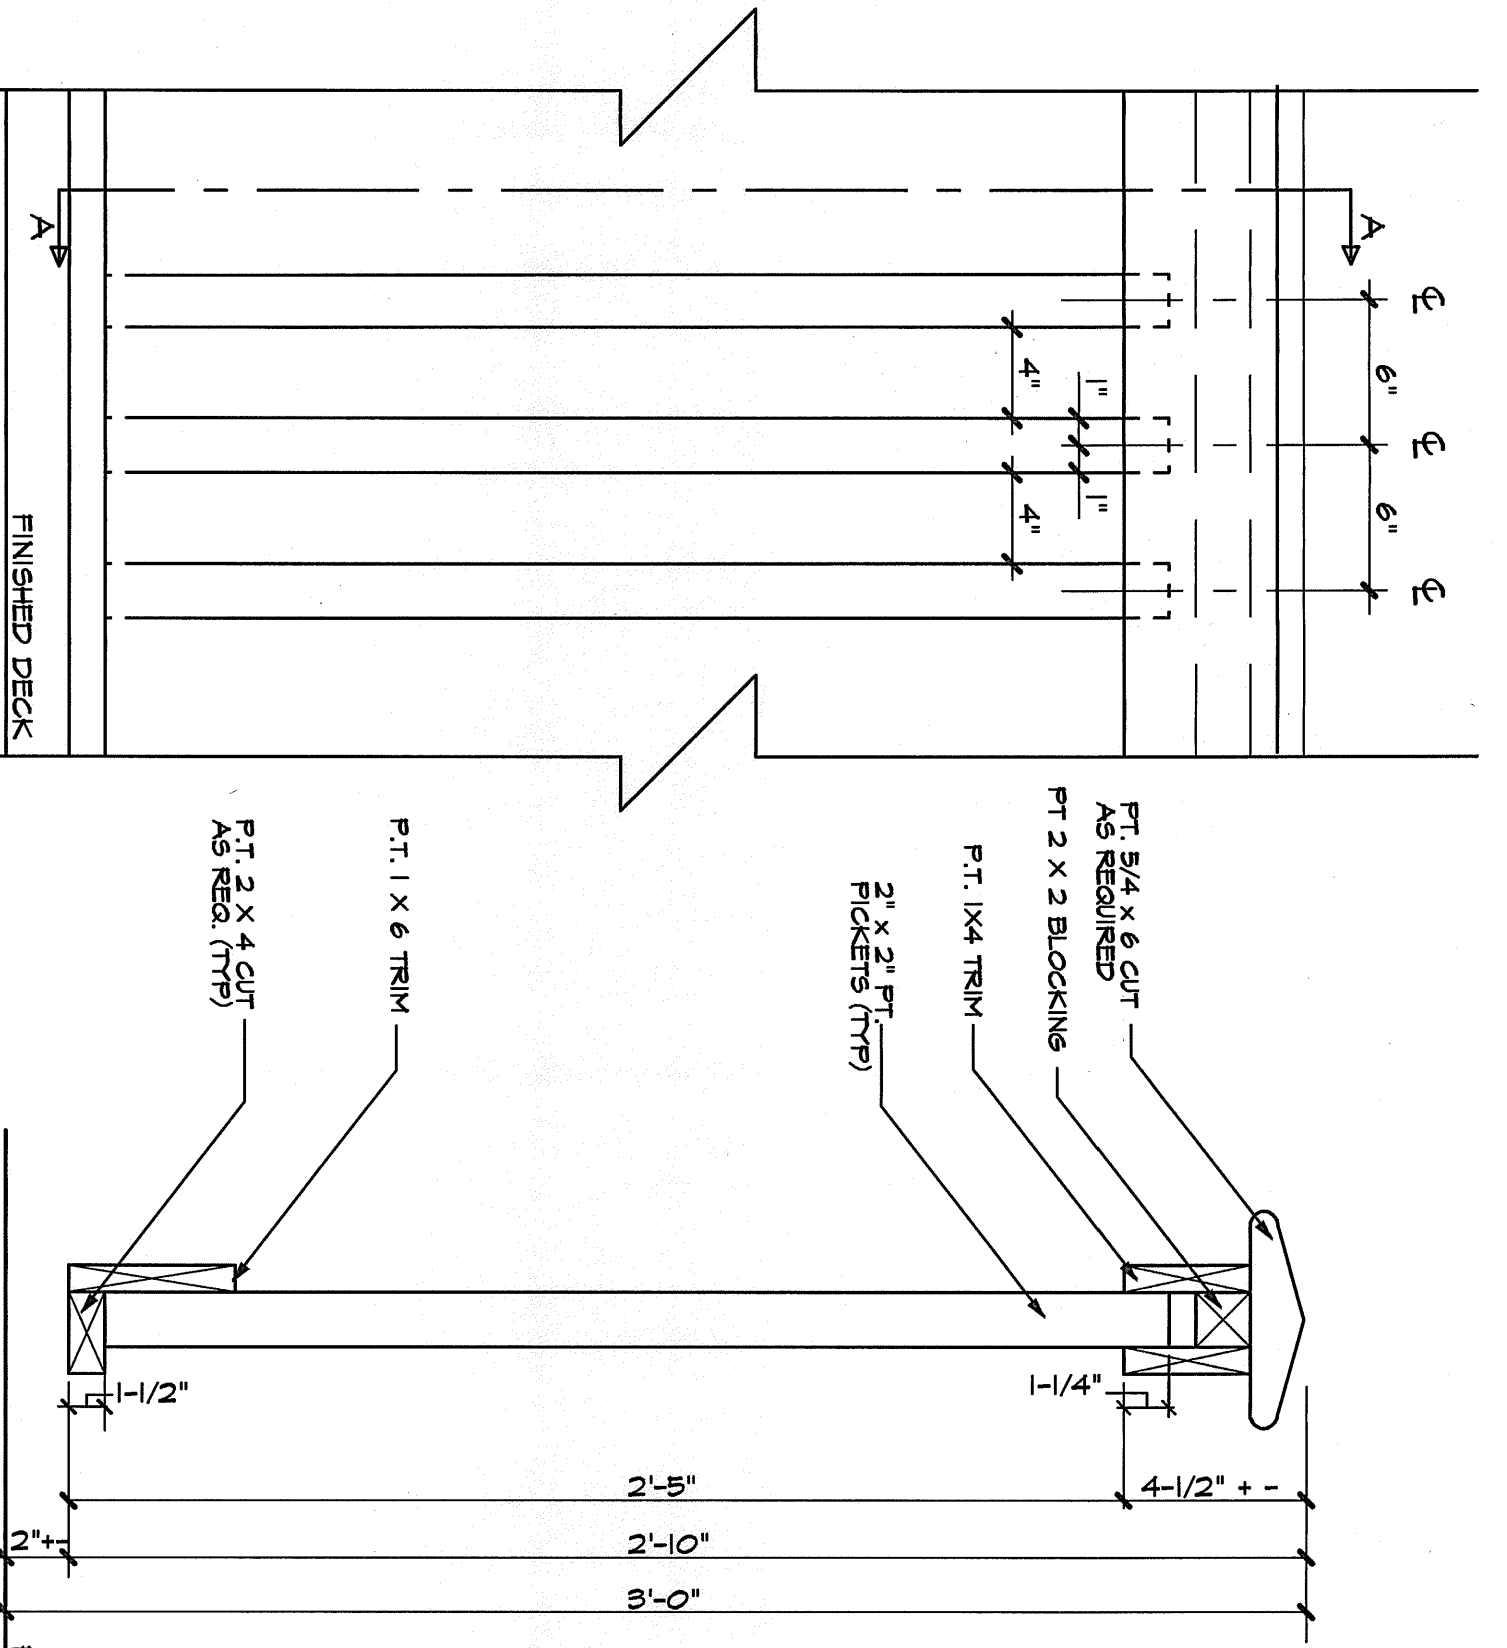


**1** PT 4" X 4" COLUMN DETAIL @ DECK  
 SCALE: 1" = 1'-0"

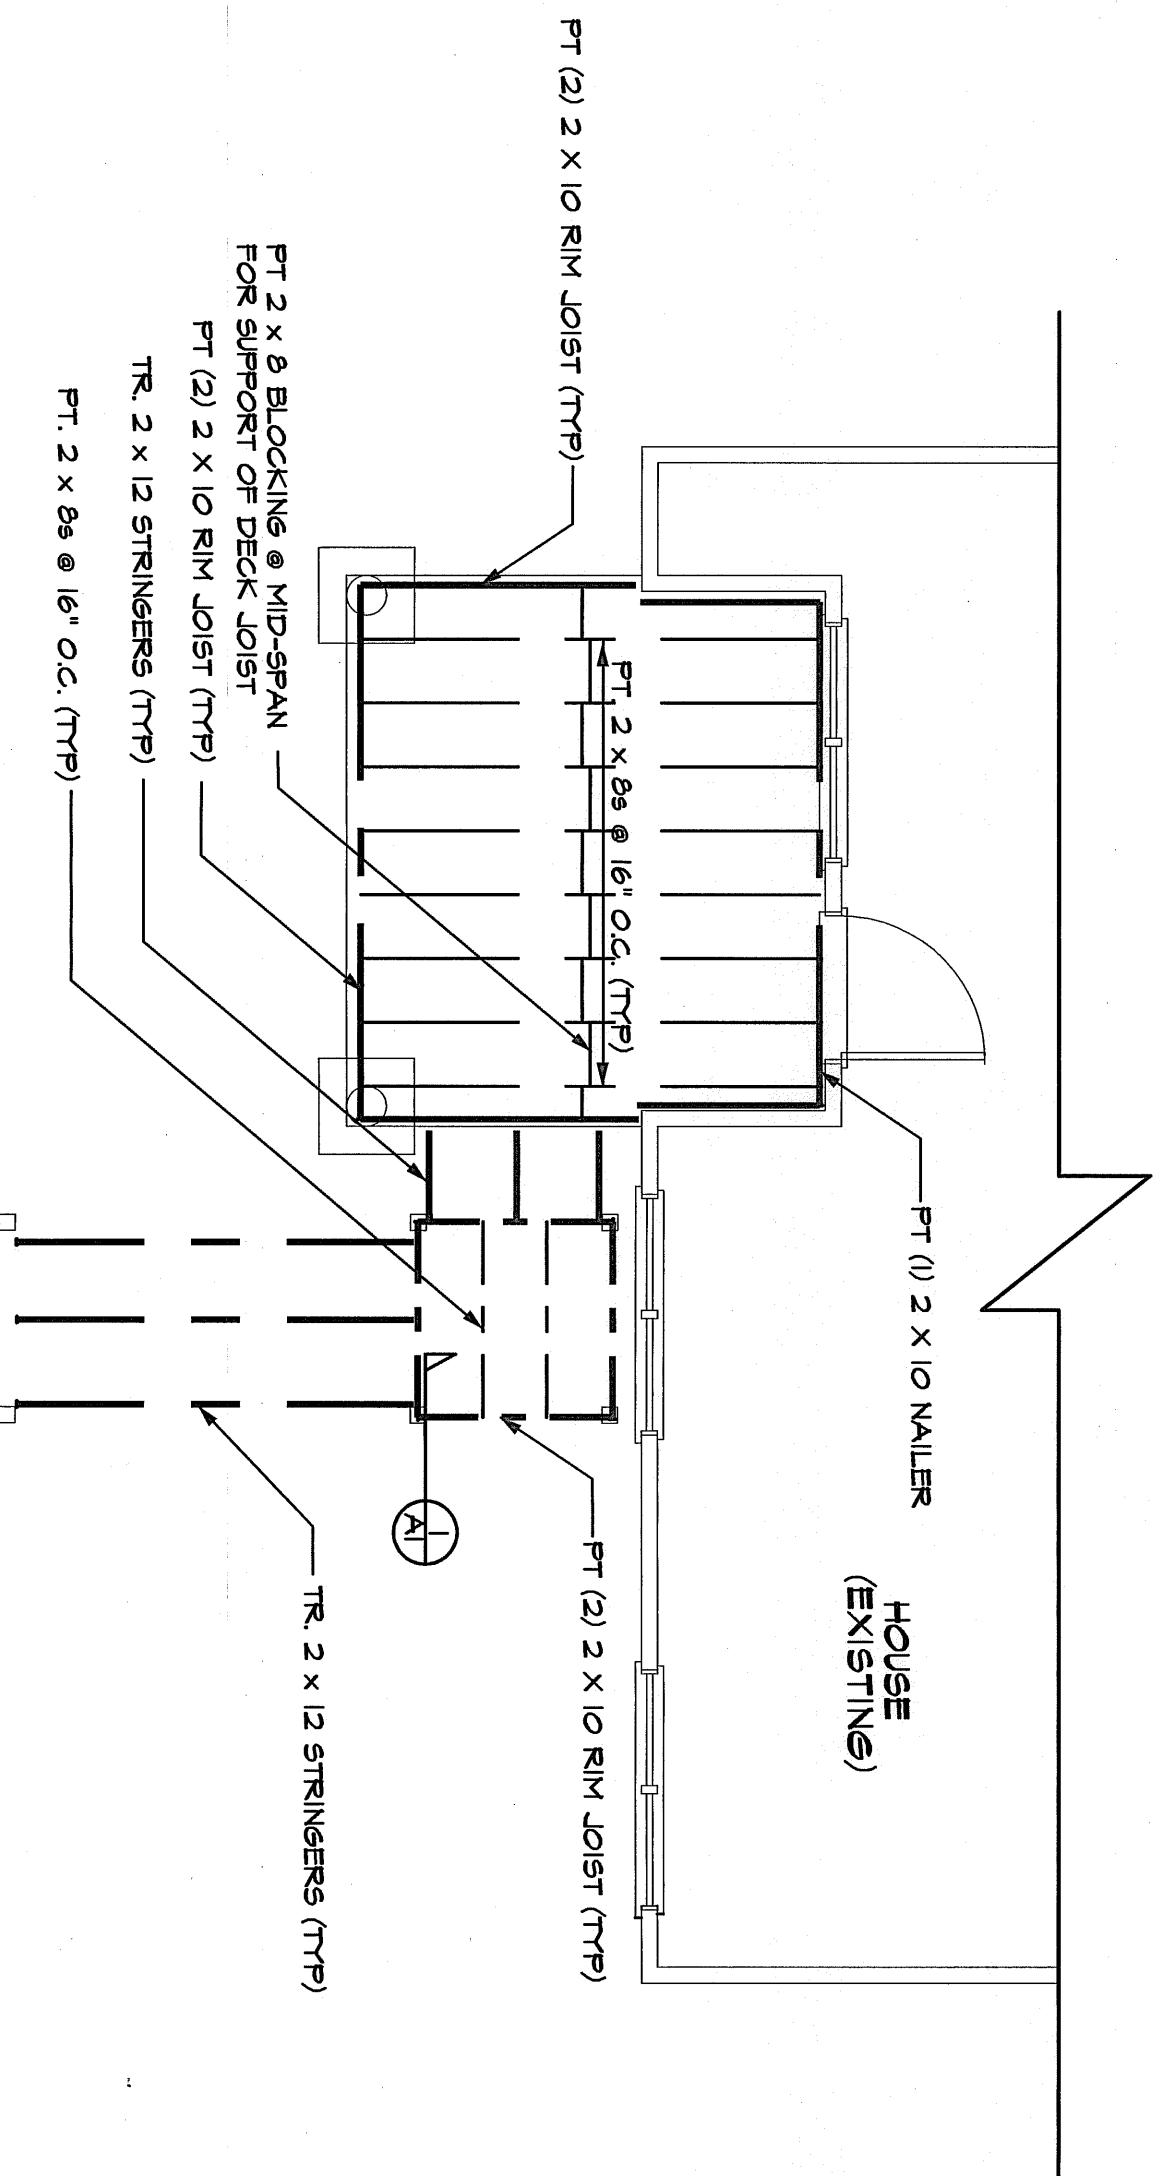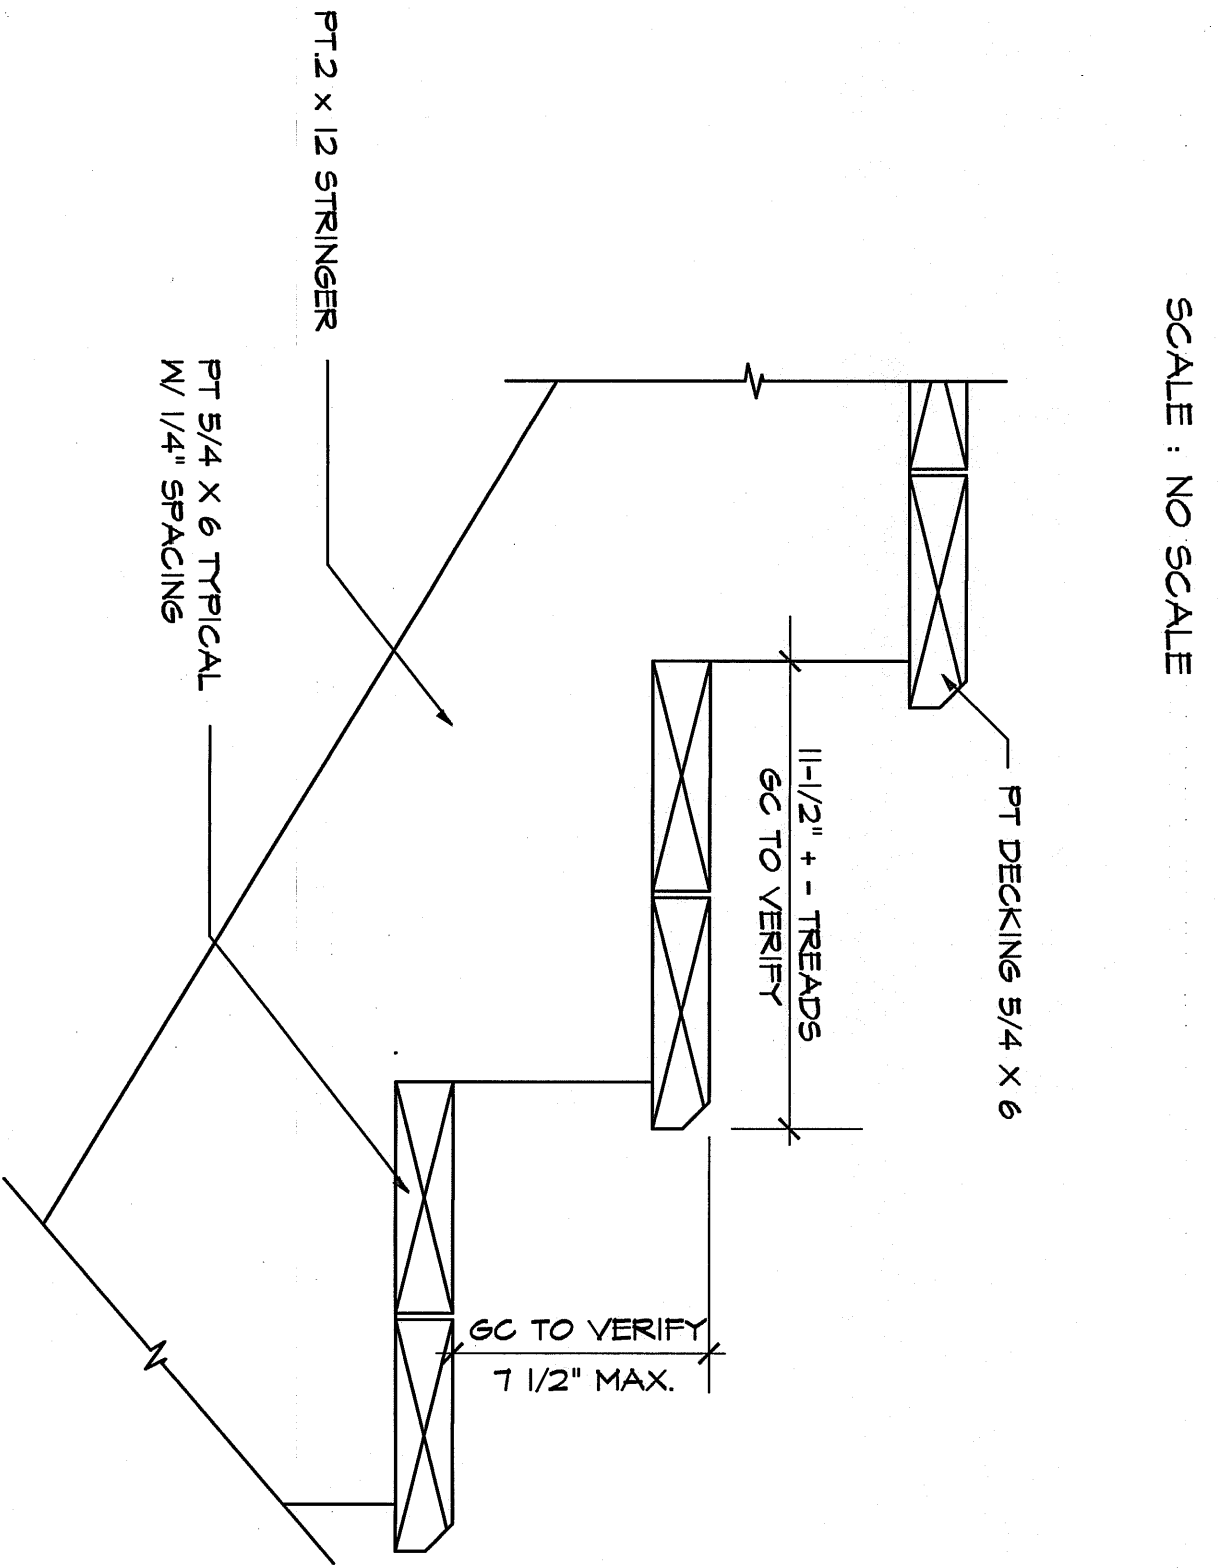

**EXTERIOR ENTRY DETAIL**  
 SCALE: NO SCALE

**DECK FRAMING PLAN**  
 SCALE: 1/4" = 1'-0"

THESE DRAWINGS ARE THE PROPERTY OF FOUNTAIN DESIGN SERVICES AND ARE NOT TO BE REPRODUCED OR TRANSMITTED IN ANY FORM OR BY ANY MEANS, ELECTRONIC OR MECHANICAL, INCLUDING PHOTOCOPYING, RECORDING, OR BY ANY INFORMATION STORAGE AND RETRIEVAL SYSTEM. WITHOUT PERMISSION IN WRITING FROM FOUNTAIN DESIGN SERVICES, ANY REPRODUCTION OR TRANSMISSION OF THESE DRAWINGS IS PROHIBITED. HARROLD S. HARRISON

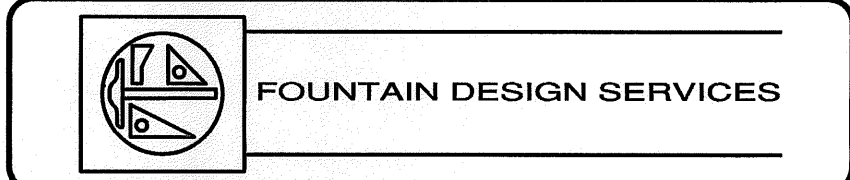

FOR TWO BEDROOM UNITS:  
**"TARPON POND COTTAGES"**  
 FRONT DECK ADDITION  
 SEABROOK ISLAND, S. C.

REVISIONS  
 06/20/05  
 DRAWN BY: H.F.

SHEET #  
**A3**  
 DECK FRAMING  
 PLAN  
 DECK DETAIL  
 DATE: 02/08/05